


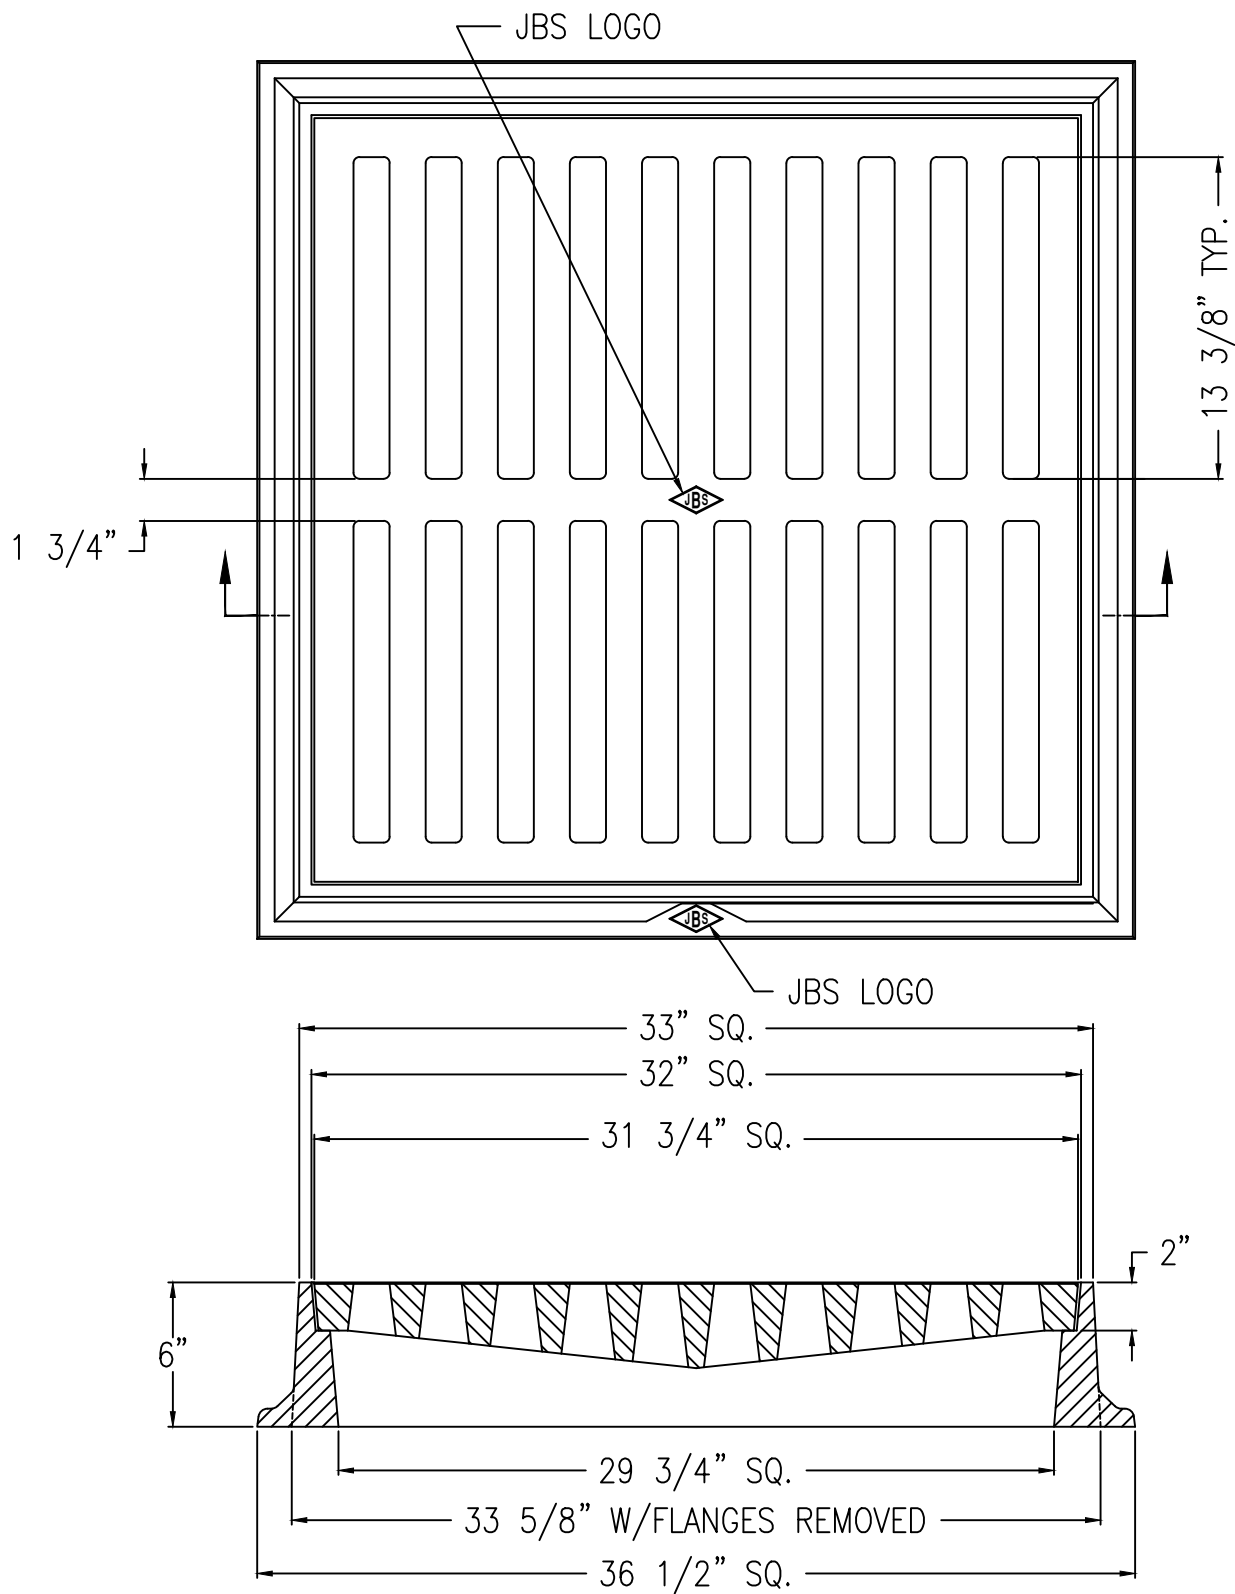

NOTE:

1. TOTAL OPEN AREA OF GRATE IS 401 SQUARE INCHES.

MATERIAL: CAST GRAY IRON	ASTM
CLASS 35B	A48-94a
FINISH: NO PAINT	
WEIGHT: FRAME 310 LBS.	
GRATE 313 LBS.	

CAD DWG. REF:2303-05 \LAYER: ALL\SCALE: .125

 Deeter Foundry, Inc. 5945 NORTH 70th STREET LINCOLN, NEBRASKA 68529		
# 2303 SQUARE INLET FRAME & GRATE		
Date: 14 NOV 96	Drawn by: RON	Scale: 1/8
DRAWING NO. 96-2303-05	Revised by:	Date: