
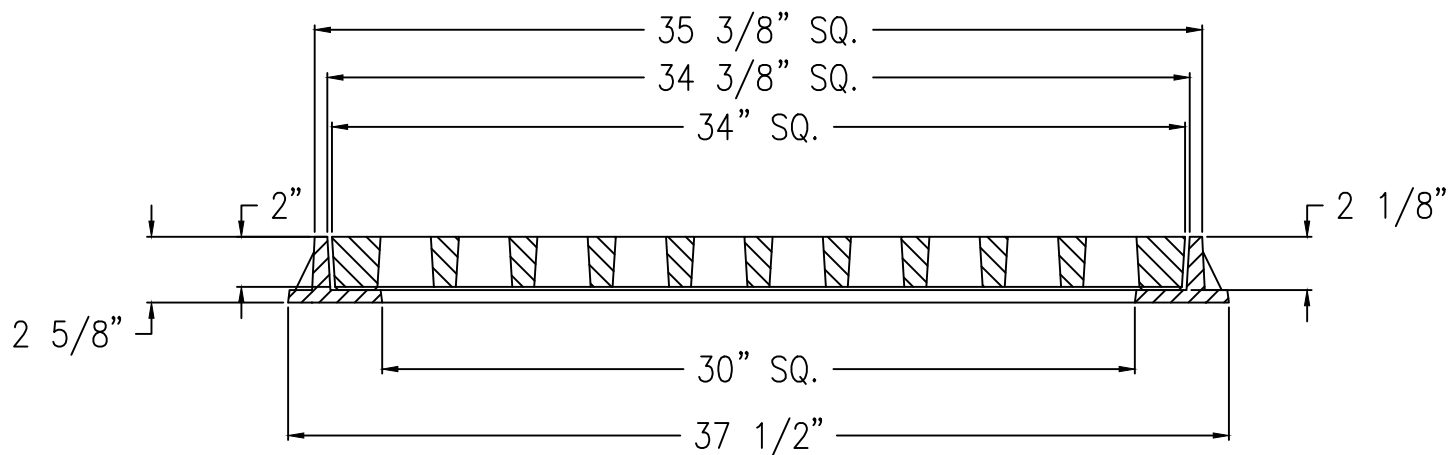


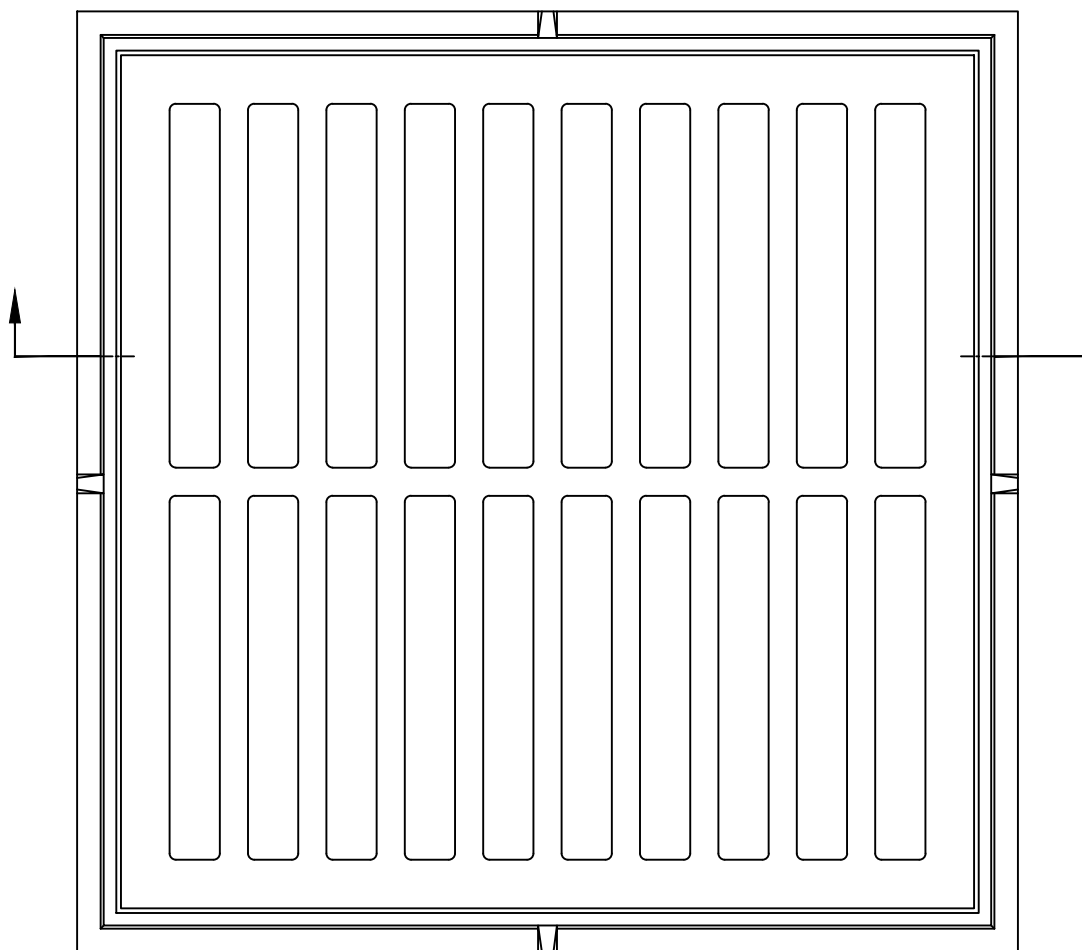

NOTE:

1. TOTAL OPEN AREA OF GRATE IS 580 SQUARE INCHES.

CAD DWG. REF: 3237-05\ (LAYER: ALL)\ SCALE: .125

MATERIAL: CAST GRAY IRON ASTM A-48,
CLASS 35B

FINISH: NO PAINT

WEIGHT: FRAME 85 LBS.

WEIGHT: GRATE 250 LBS.



Deeter Foundry, Inc.

5945 NORTH 70th STREET
LINCOLN, NEBRASKA 68529

3237 SQUARE DRAINAGE GRATE & FRAME

Date: 09 AUG 94

Drawn by: RON

Scale: 1/8

DRAWING NO. 94-3237-05

Approved by:

Date: