

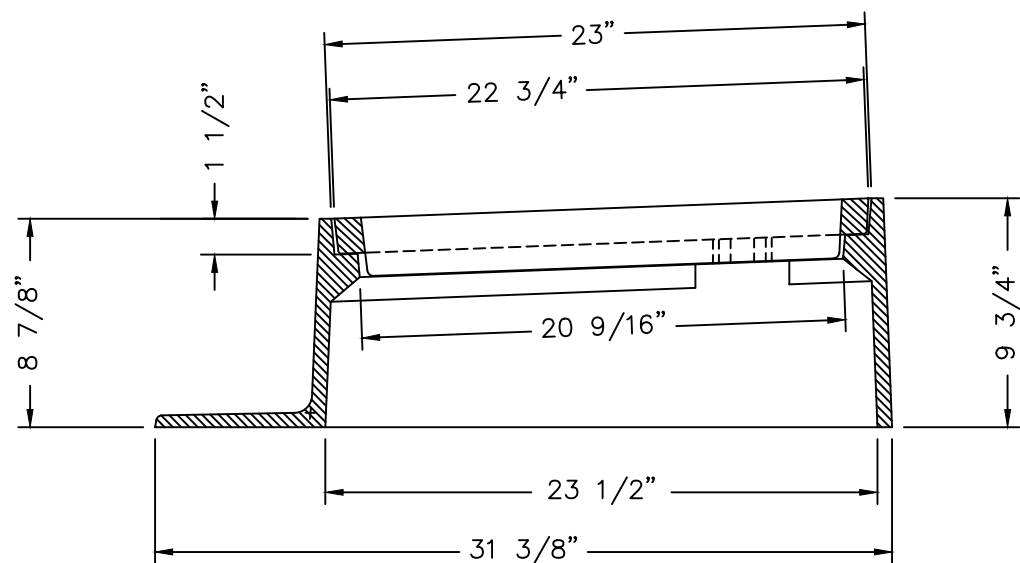


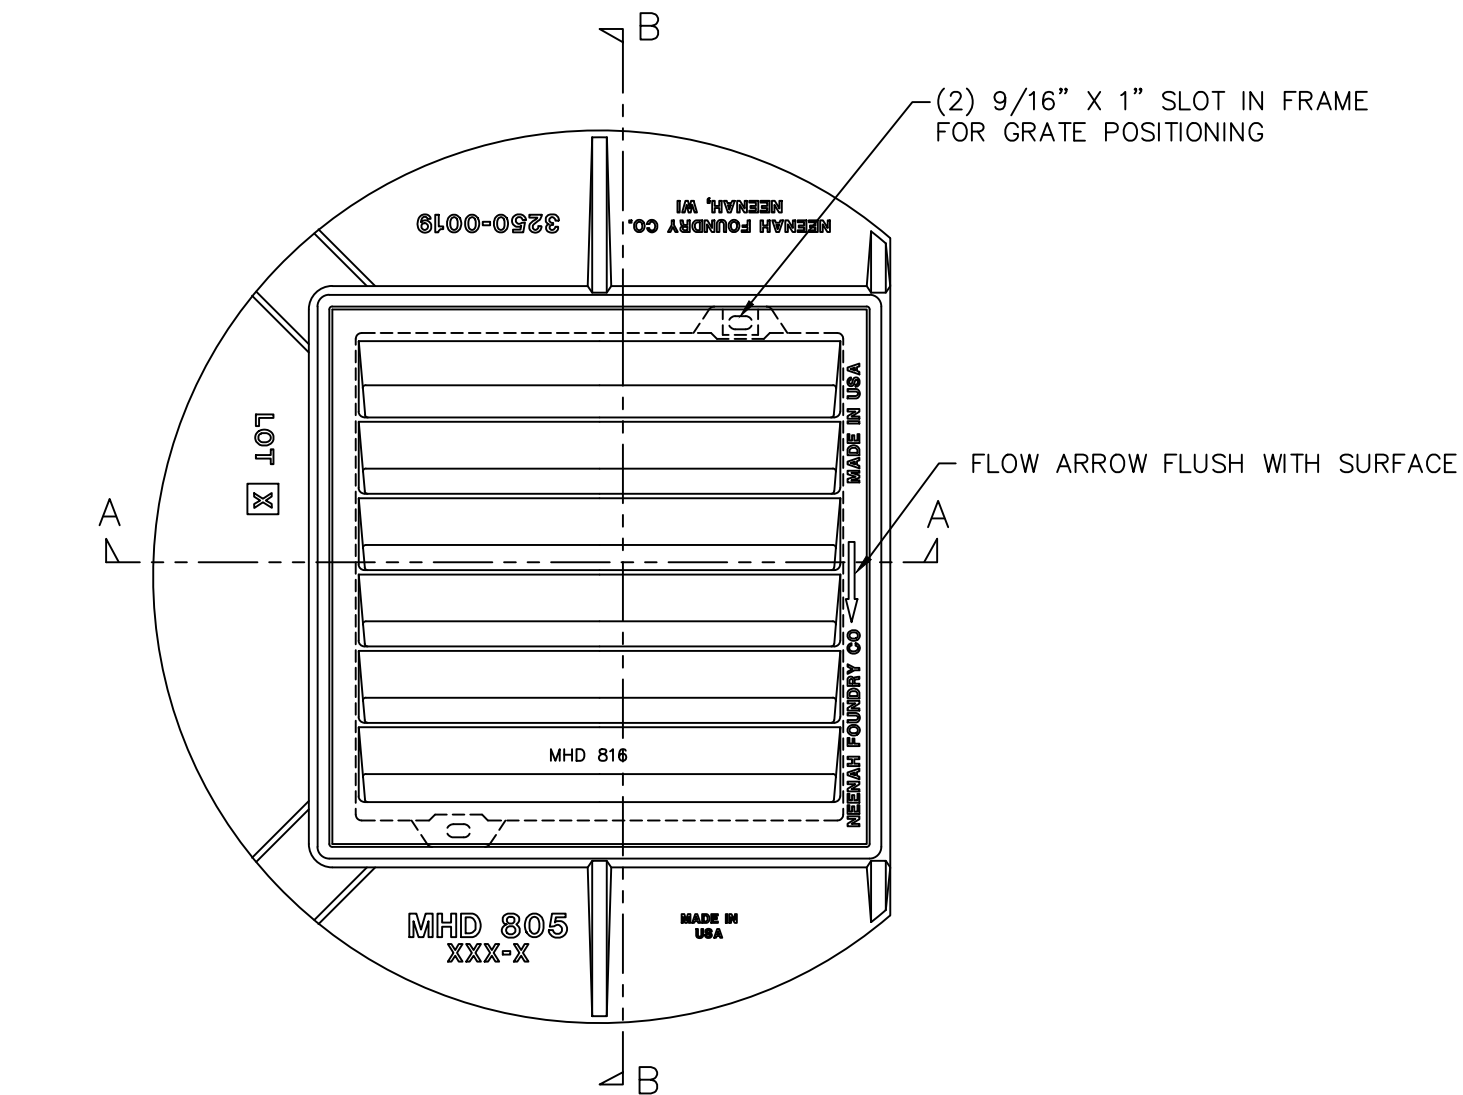

SECTION A-A

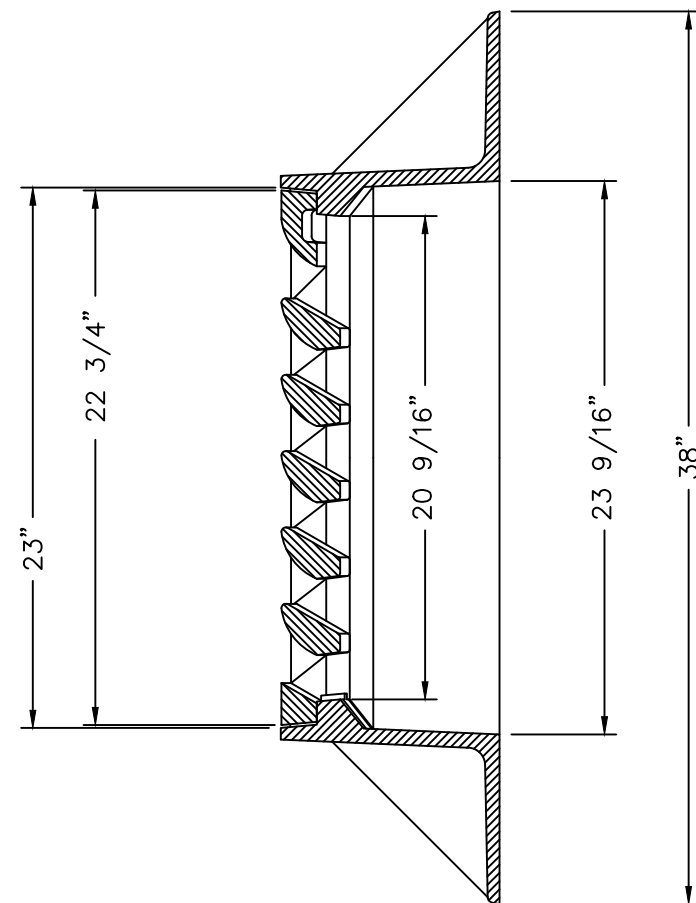

SECTION B-B

FREE OPEN AREA: 1.3 SQUARE FEET

COMPONENT NO.'S: FRAME 3250-0019, GRATE 3250-3018

MATERIAL: CAST GRAY IRON ASTM A-48, CLASS 35B

FINISH: NO PAINT

WEIGHT: FRAME 240 LBS., GRATE 131 LBS.

DR. E. NIVER	SCALE 1/8"=1"	TITLE: R-3250-B SP		
CH.		FRAME (NO REAR OPENING) AND TYPE 'V' GRATE		
APP.	DIM CHK. O.K.	NEENAH FOUNDRY COMPANY		
DATE 12-20-2010		NEENAH WISCONSIN 54956		
		NF-3250 603		B