

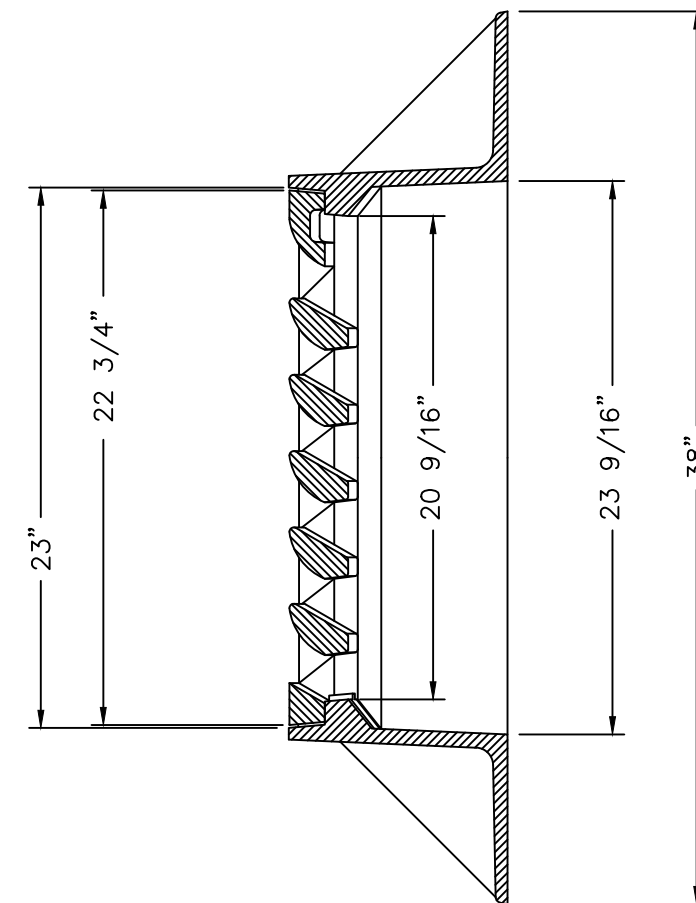


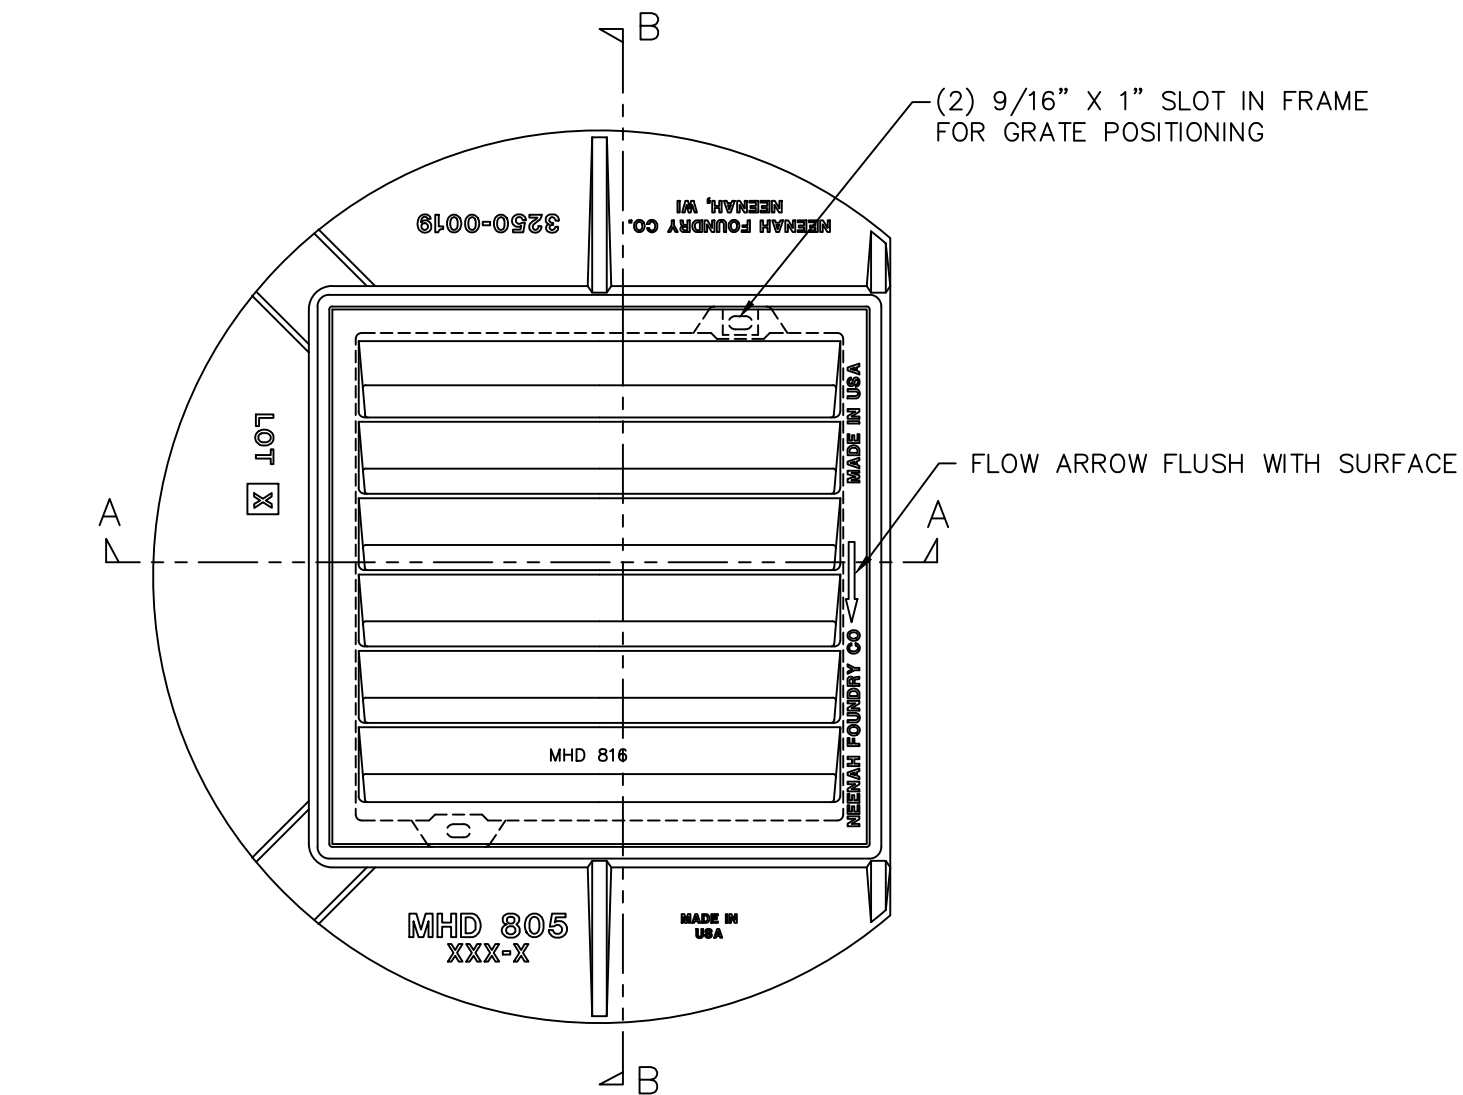

SECTION B-B

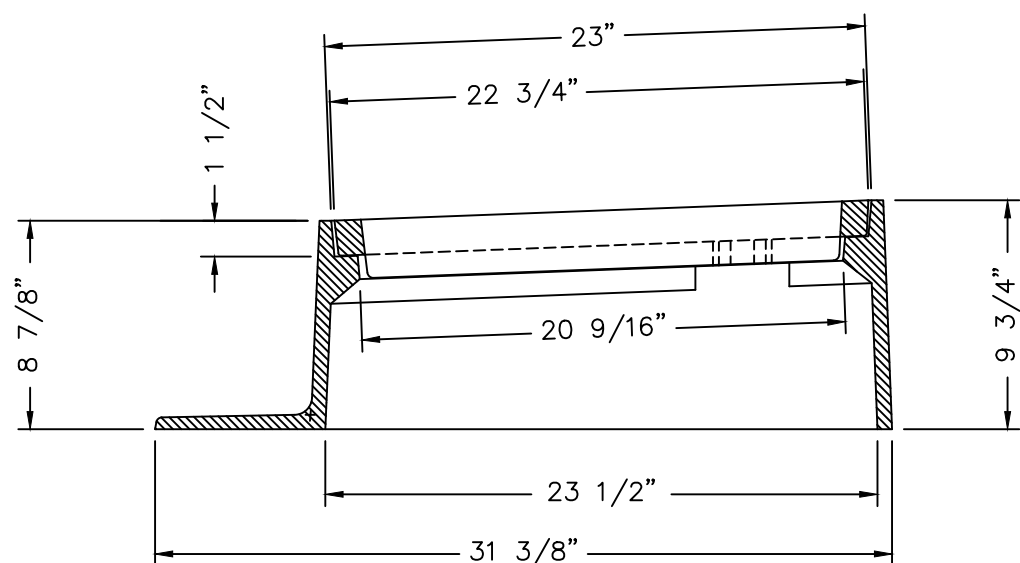

SECTION A-A

FREE OPEN AREA: 1.3 SQUARE FEET
 COMPONENT NO.'S: FRAME 3250-0019, GRATE 3250-3018
 MATERIAL: CAST GRAY IRON ASTM A-48, CLASS 35B
 FINISH: NO PAINT
 WEIGHT: FRAME 240 LBS., GRATE 131 LBS.

DR. E. NIVER	SCALE 1/8"=1"	TITLE: R-3250-B SP		
CH.		FRAME (NO REAR OPENING) AND TYPE 'V' GRATE		
APP.	DIM CHK. O.K.	NEENAH FOUNDRY COMPANY NEENAH WISCONSIN 54956	NF	NF-3250 603 B
DATE 12-20-2010				