

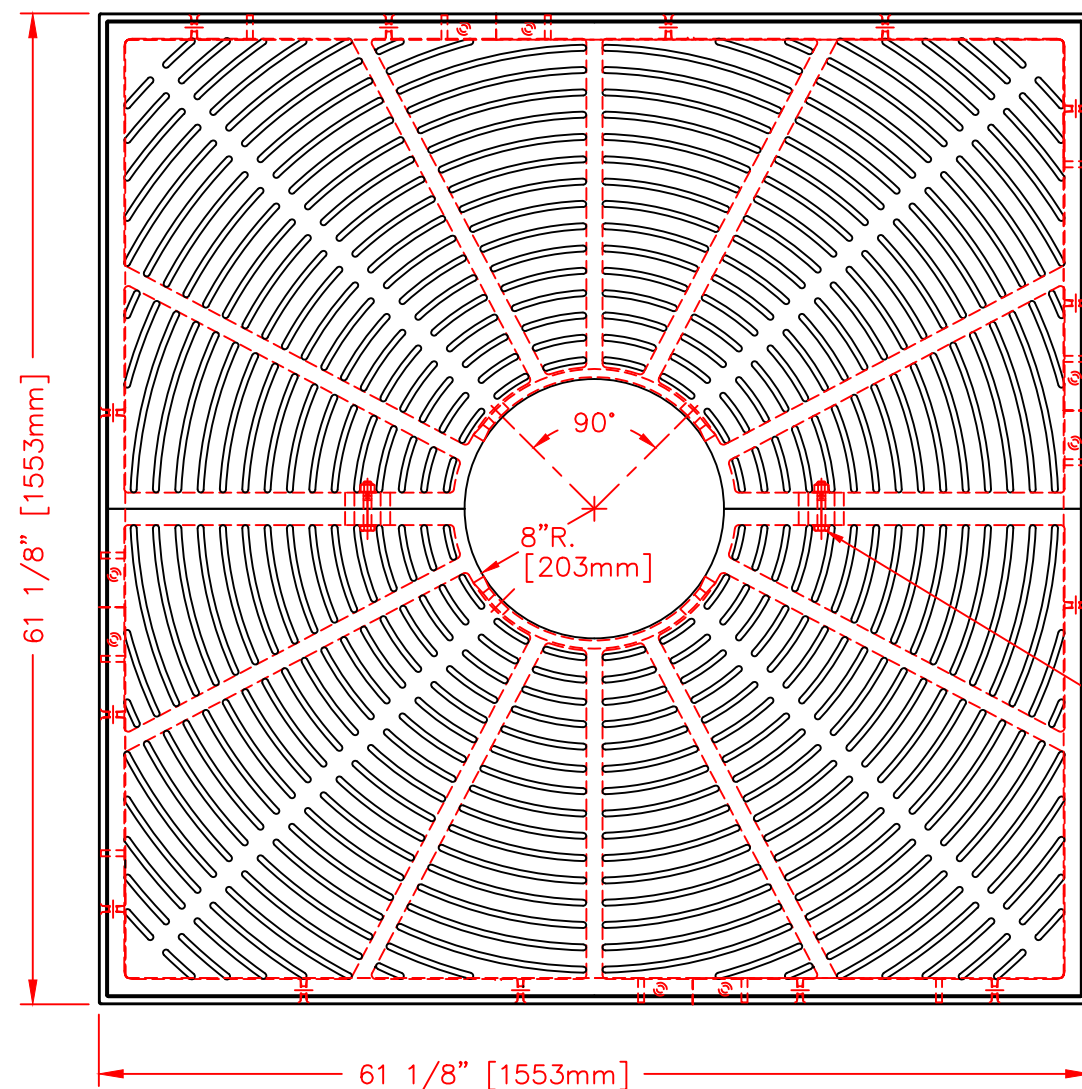


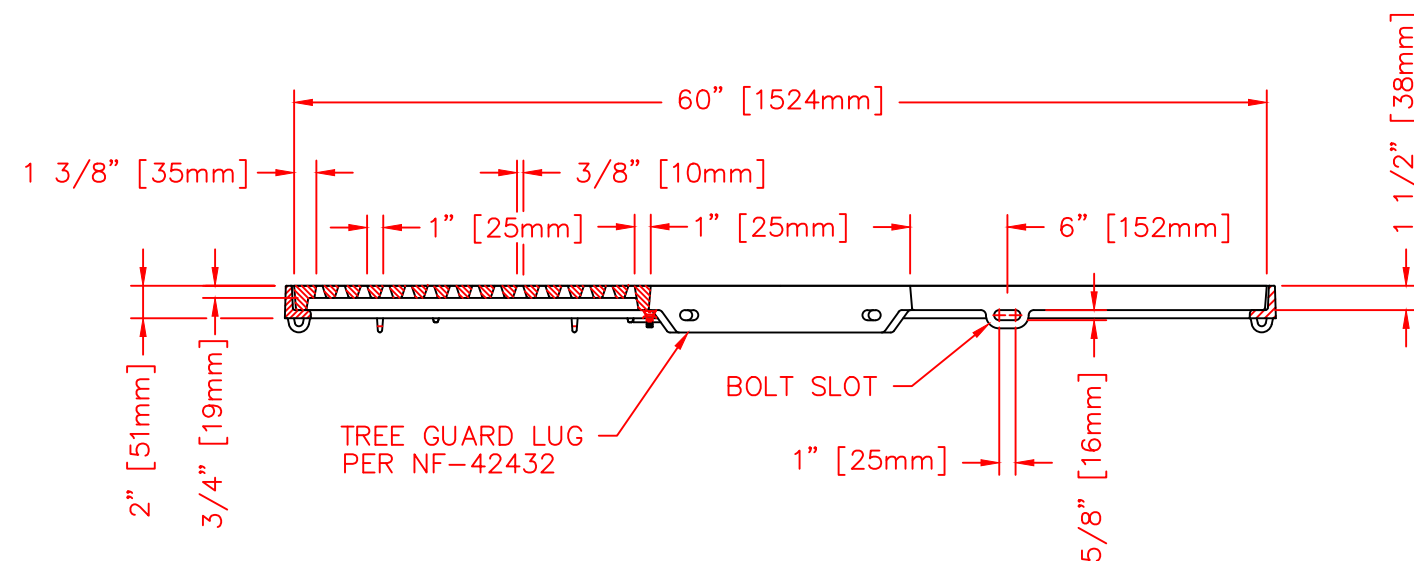

TREE GRATE HALVES BOLTED TOGETHER
w/ (2) 1/2-13 X 3" STNLS. STL.
HEX. BOLT AND HEX. NUT w/ WASHERS

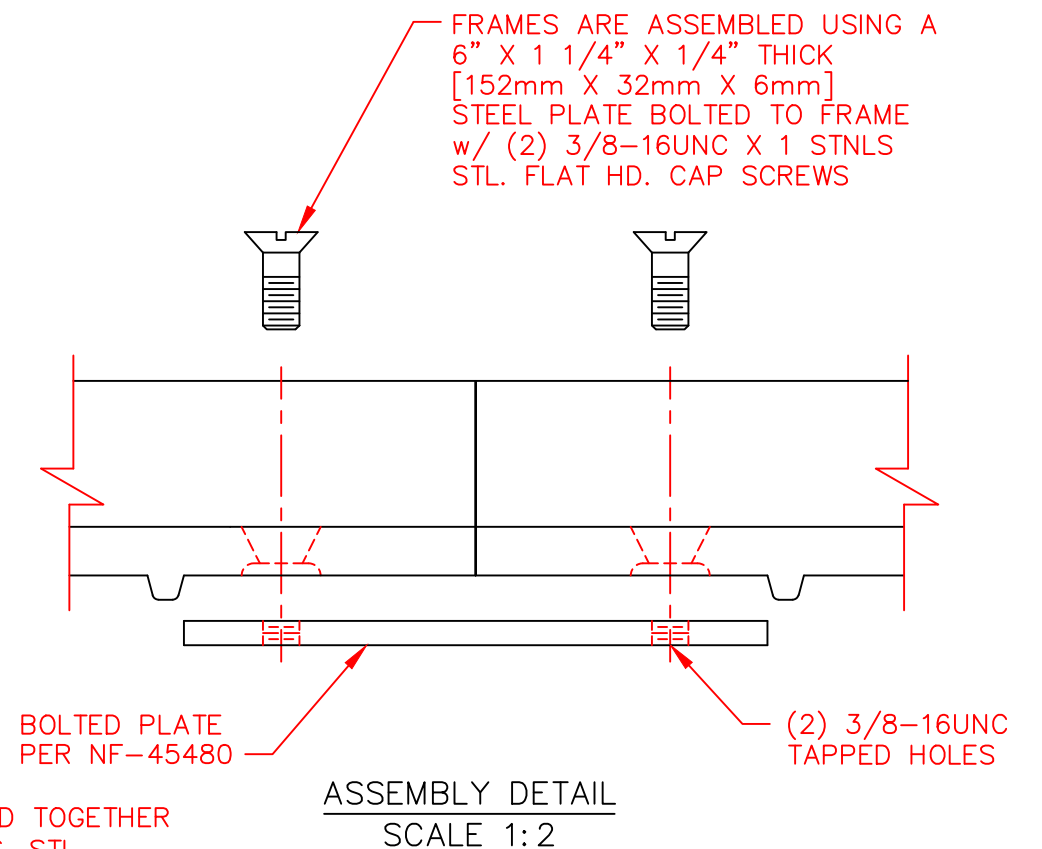

NOTE: FRAME CROSS BAR REQUIRES REMOVAL AFTER INSTALLATION.
ALL DIMENSIONS ARE SHOWN IN ENGLISH AND [METRIC].

COMPONENT NO'S: (4) 5'-0" FRAME 8500-6060; (2) TREE GRATE 8712-0001
MATERIAL: CAST GRAY IRON ASTM A-48, CLASS 35B
FINISH: NOT PAINTED
WEIGHT: 690#/SET

8-09-2002	REMOVED CORNER RIBS ONLY	ELR
8-21-2000	ADDED MATERIAL AROUND TREE OPENING	LMA
7-27-98	UPDATED FRAME	KMH
DATE	REVISION	INT

DR. M. LAWTON	SCALE 1"=1'-0"	TITLE: R-8712
CH.		5'-0" SQUARE TREE GRATE & FRAME
APP.	DIM CHK.	NEENAH FOUNDRY COMPANY
DATE 04/14/94		NEENAH WISCONSIN 54956
		NF-8712 101 B